





FRONT ELEVATION (RIVER ROAD)

SCALE: 1/4" = 1' - 0"

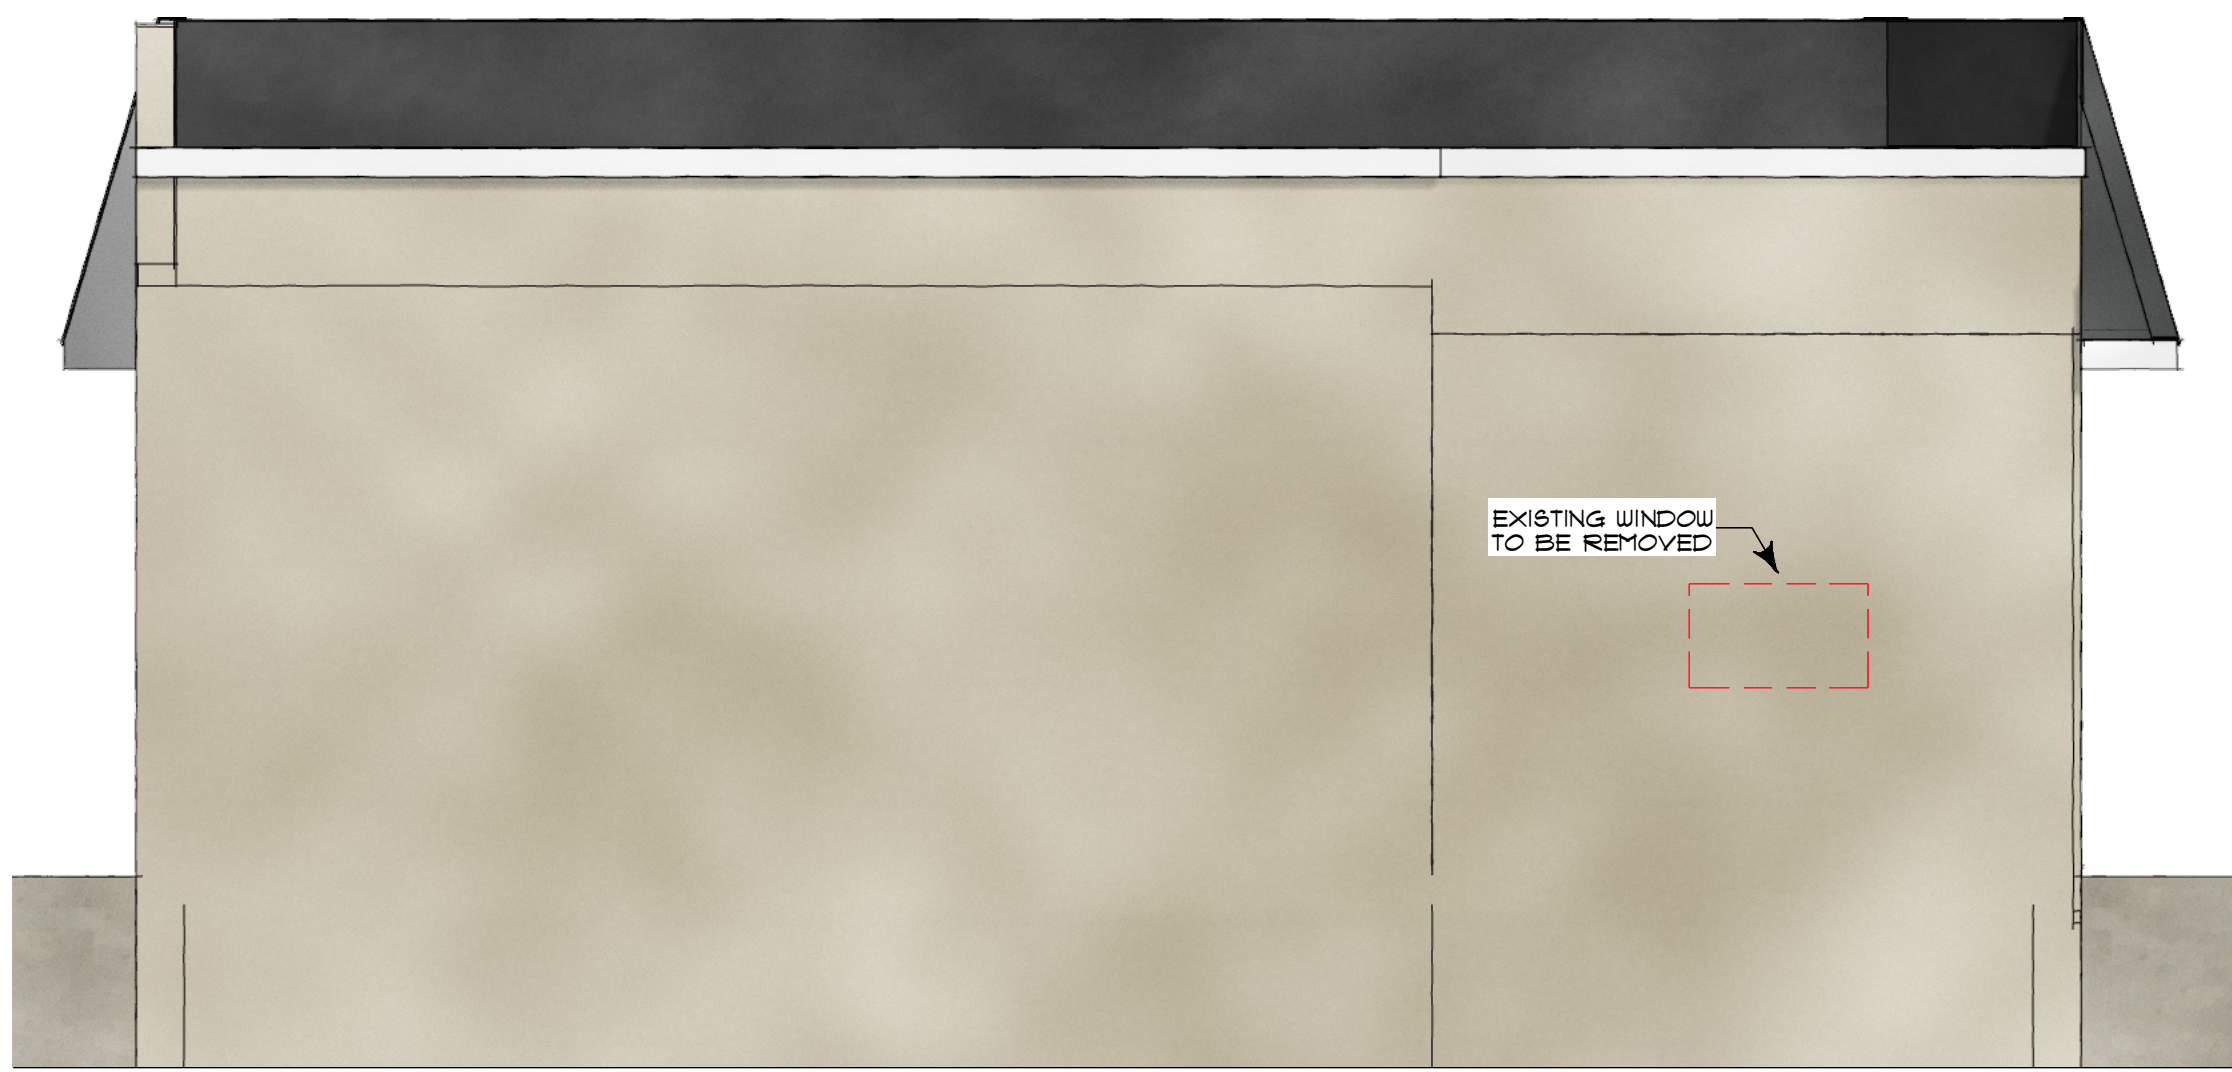

REAR ELEVATION

SCALE: 1/4" = 1' - 0"

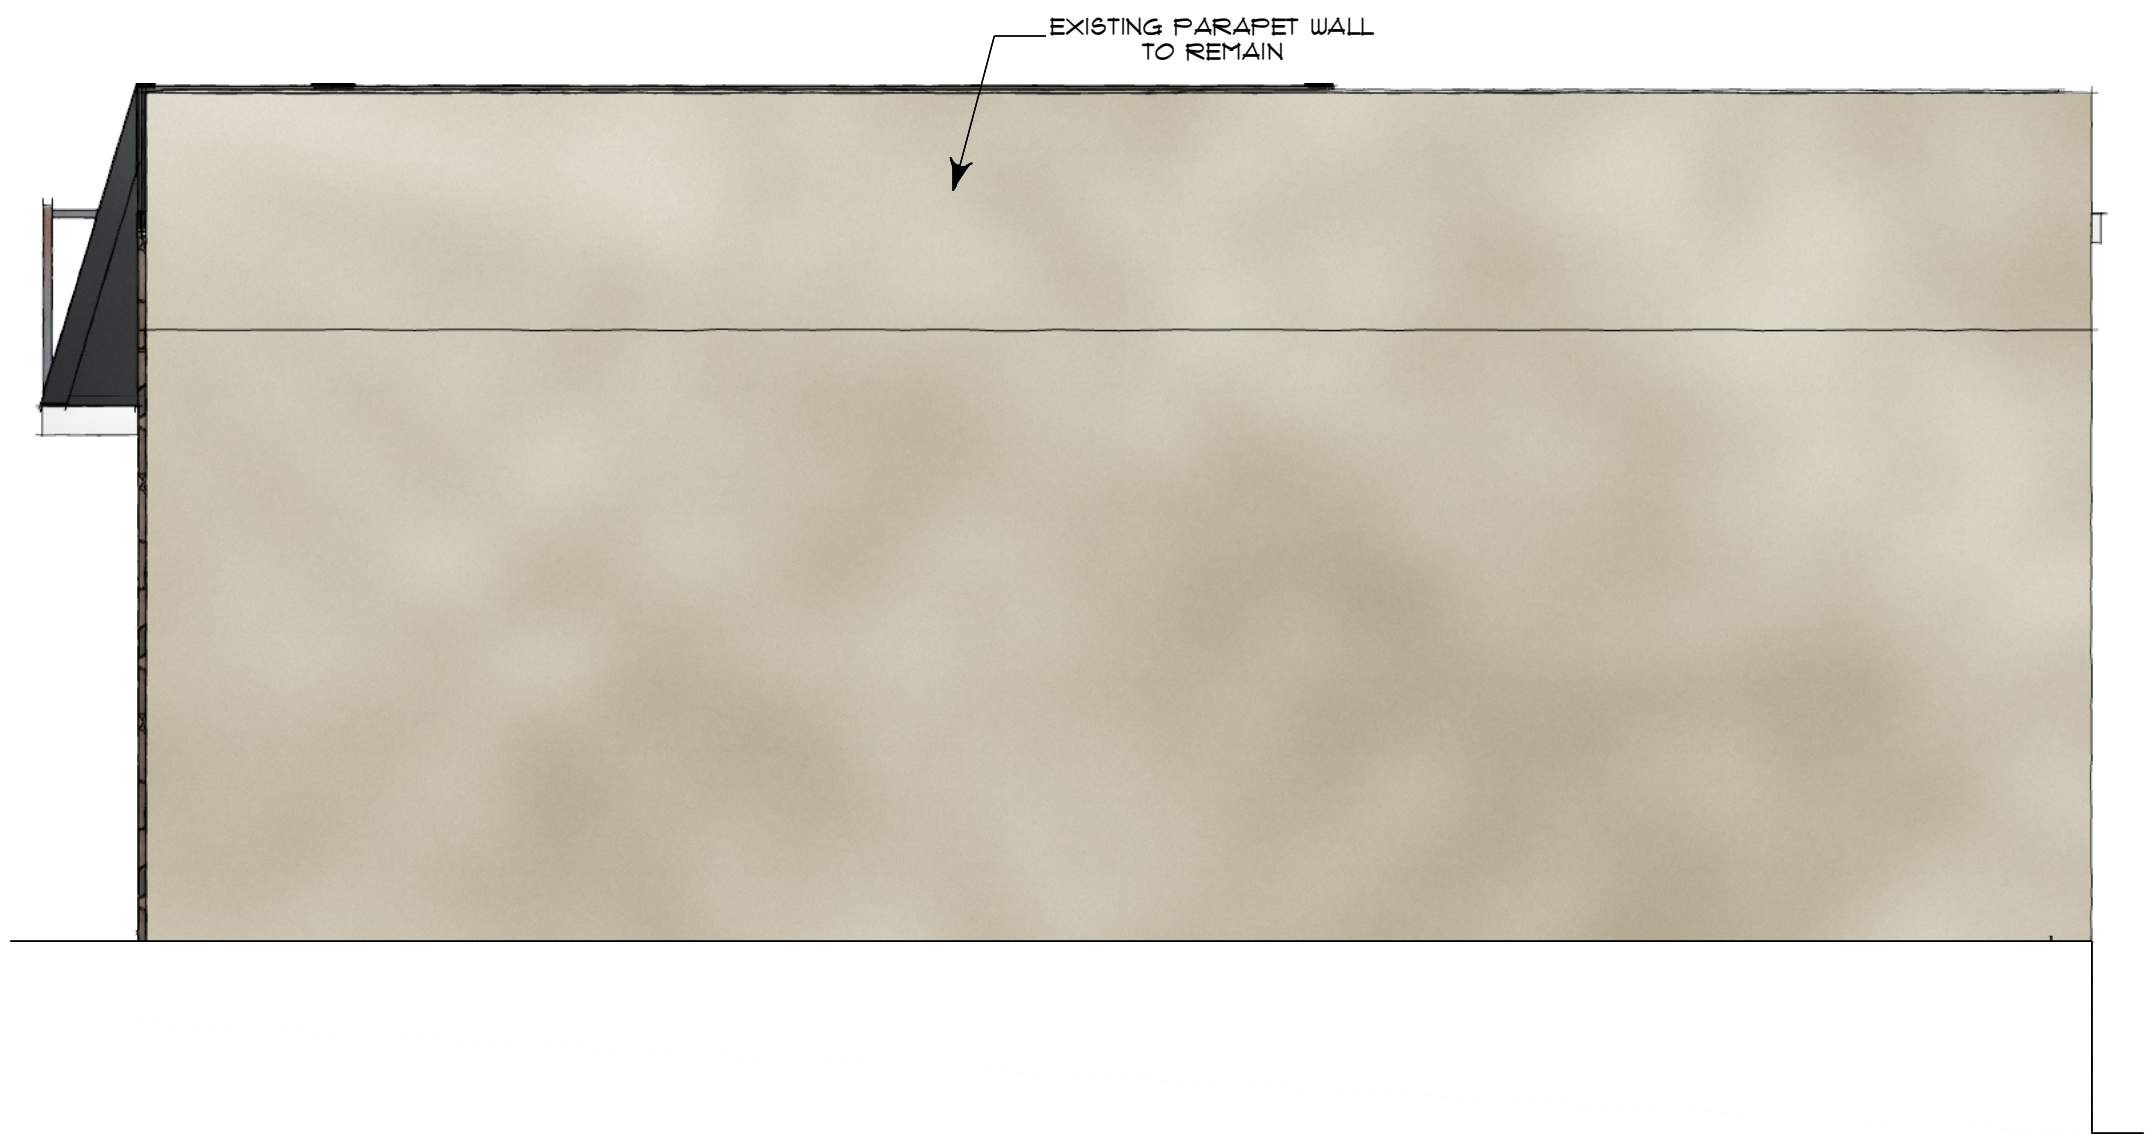

RIGHT SIDE ELEVATION

SCALE: 1/4" = 1' - 0"



LEFT SIDE ELEVATION (W FORT LEE ROAD)

SCALE: 1/4" = 1' - 0"

APPROVALS	
BOARD ENGINEER	DATE
BOARD CHAIRMAN	DATE
BOARD SECRETARY	DATE

revision :

Byrne Design Associates LLC.

architecture / design / planning

10 MAIN STREET • CHESTER, NJ 07930

PHONE (908) 879-0936

WILLIAMBYRNEAIA@aol.com

149 NOVUM CHURCH ROAD • MADISON, VA 22795

PHONE (540) 547-2140

PROJECT: GURPAL SINGH
151 W FORT LEE ROAD
BOGOTA, NJ

DATE: 12/15/25


JOB :

SCALE: NOTED

SHEET :

1

WILLIAM P. BYRNE | ARCHITECT
NEW JERSEY | A 14692
VIRGINIA | 1100333

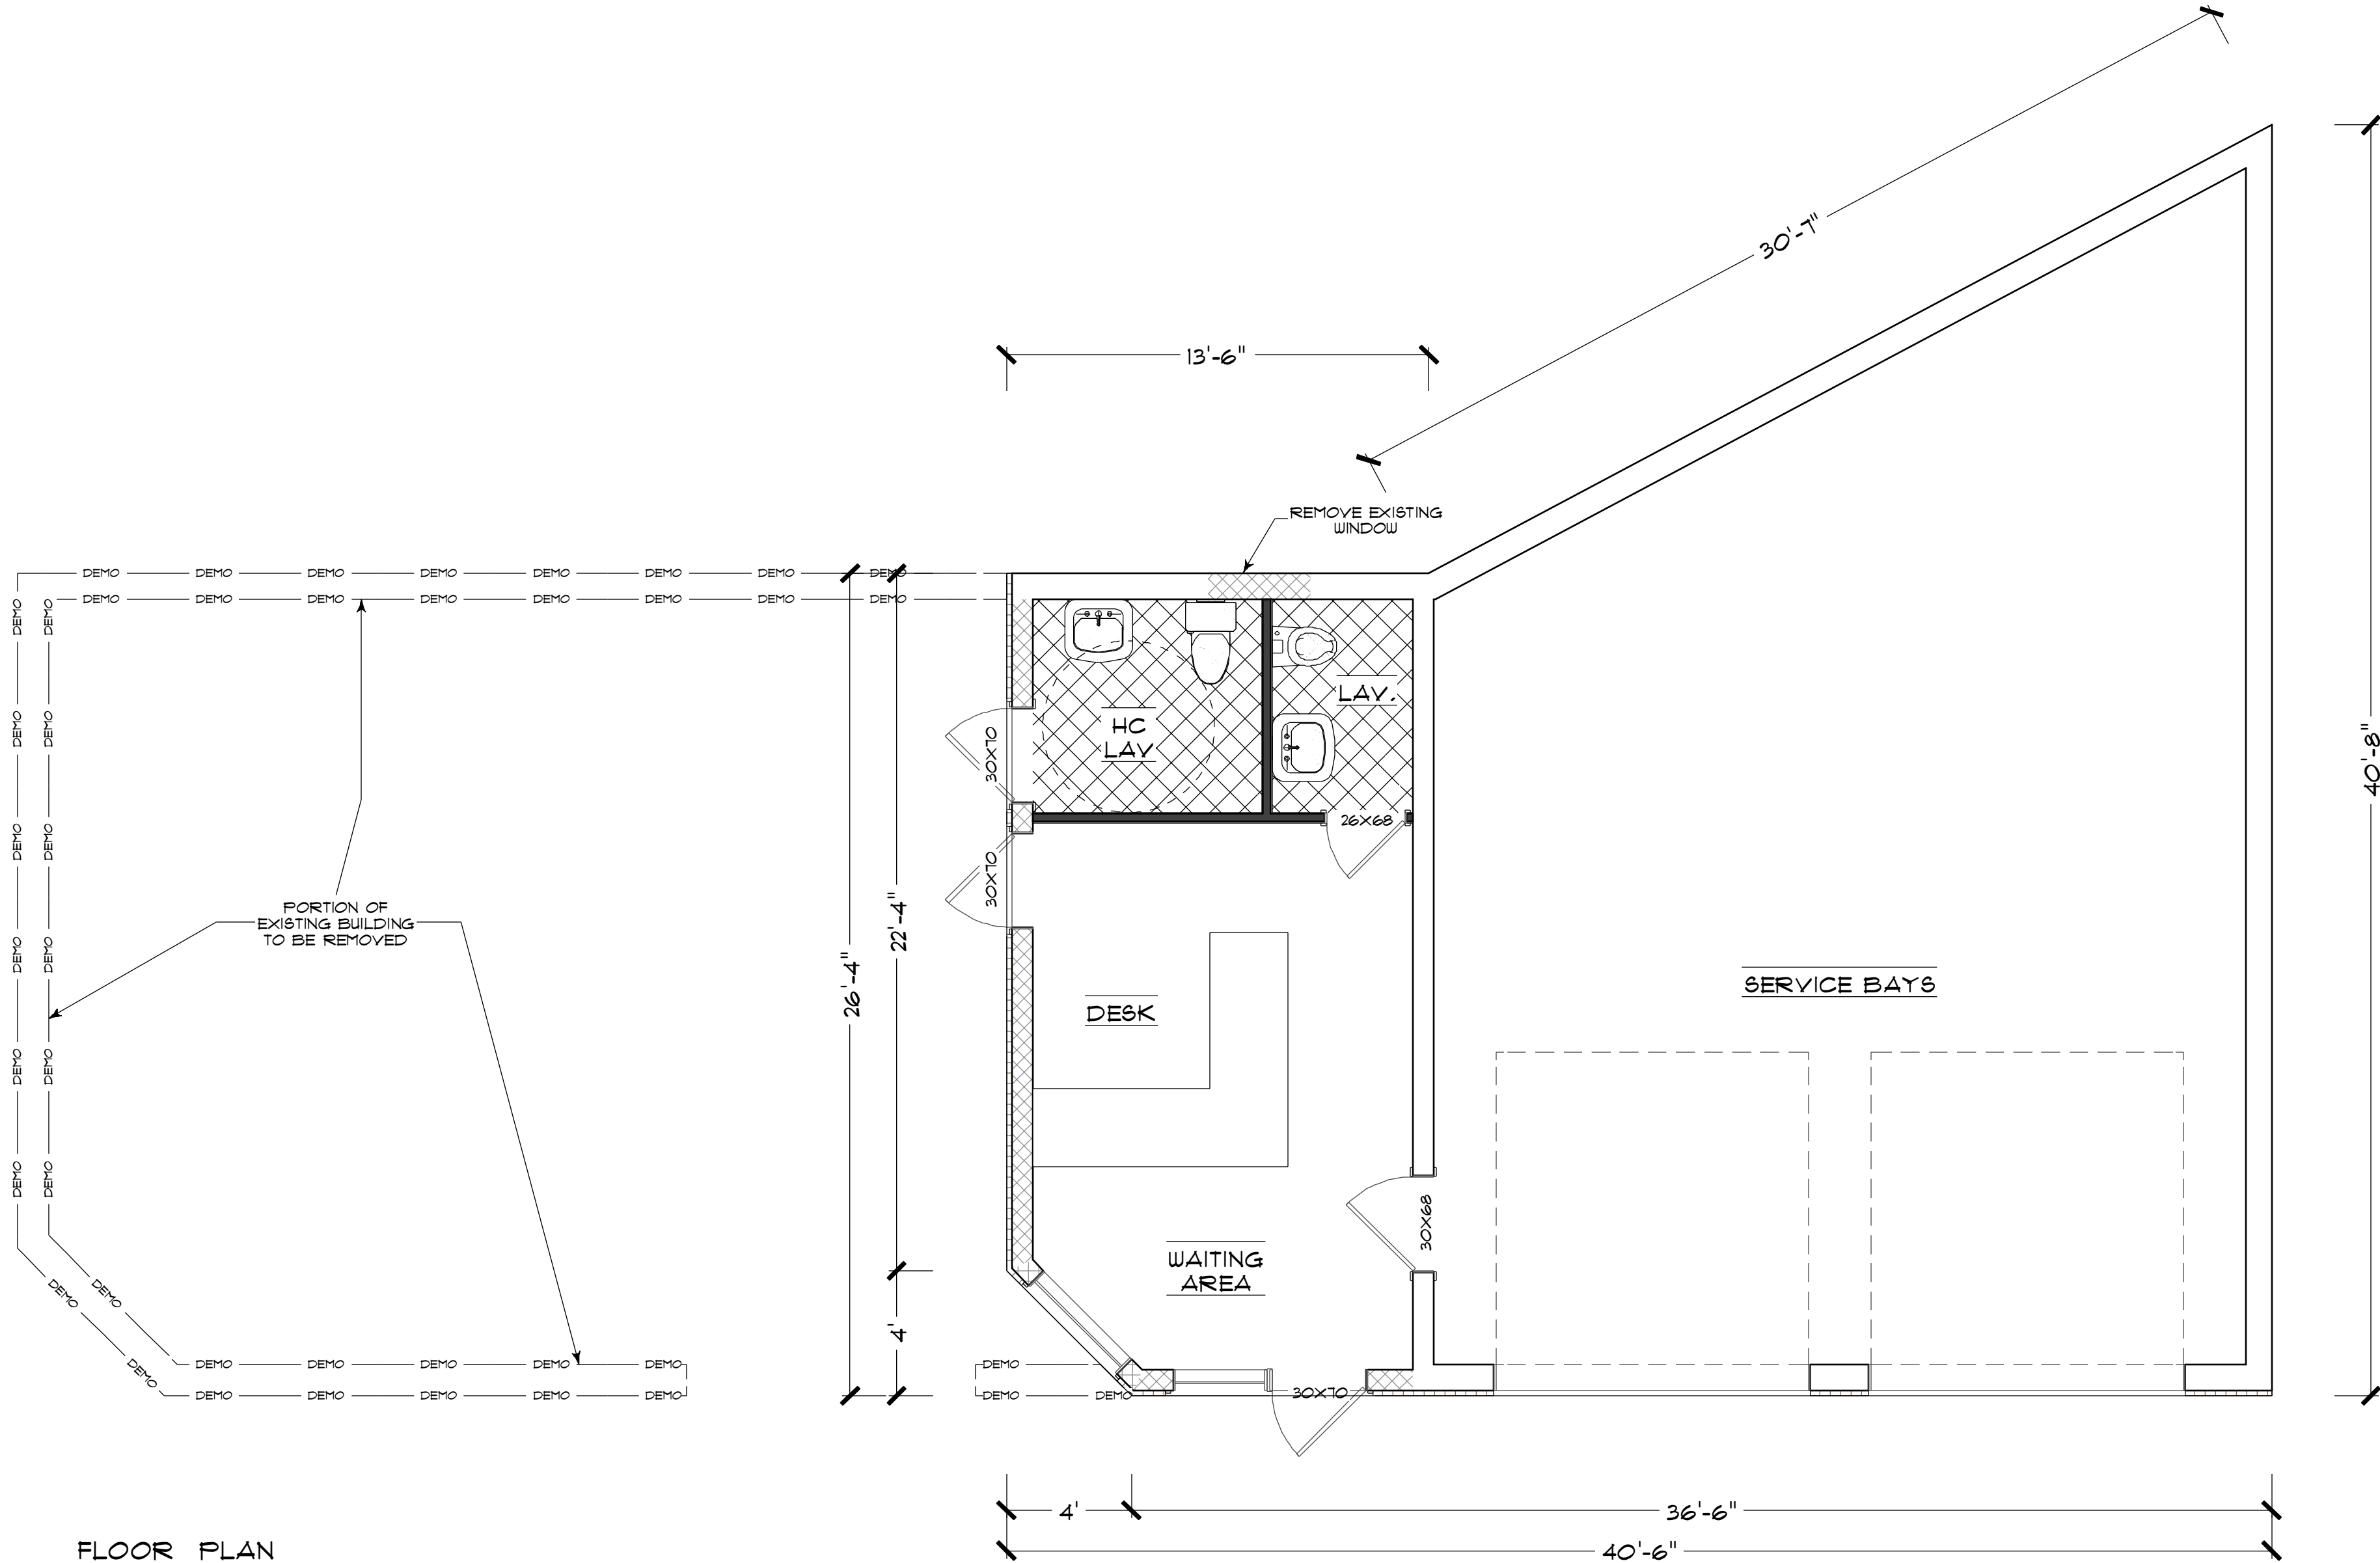

FLOOR PLAN
SCALE: 1/4" = 1' - 0"
AREA = 1252 SQ. FT.

Byrne Design Associates LLC.
architecture / design / planning
10 MAIN STREET • CHESTER, NJ 07930
PHONE (908) 879-0936
WILLIAMBYRNEA@aol.com

143 NOVUM CHURCH ROAD • MADISON, VA 22795
PHONE (540) 547-2140

PROJECT: GURPAL SINGH
151 W FORT LEE ROAD
BOGOTA, NJ

WILLIAM P. BYRNE | ARCHITECT
NEW JERSEY | A 14692
VIRGINIA | 11000335

DATE: 12/15/25

JOB:

SCALE: NOTED

SHEET:

2

revision: