



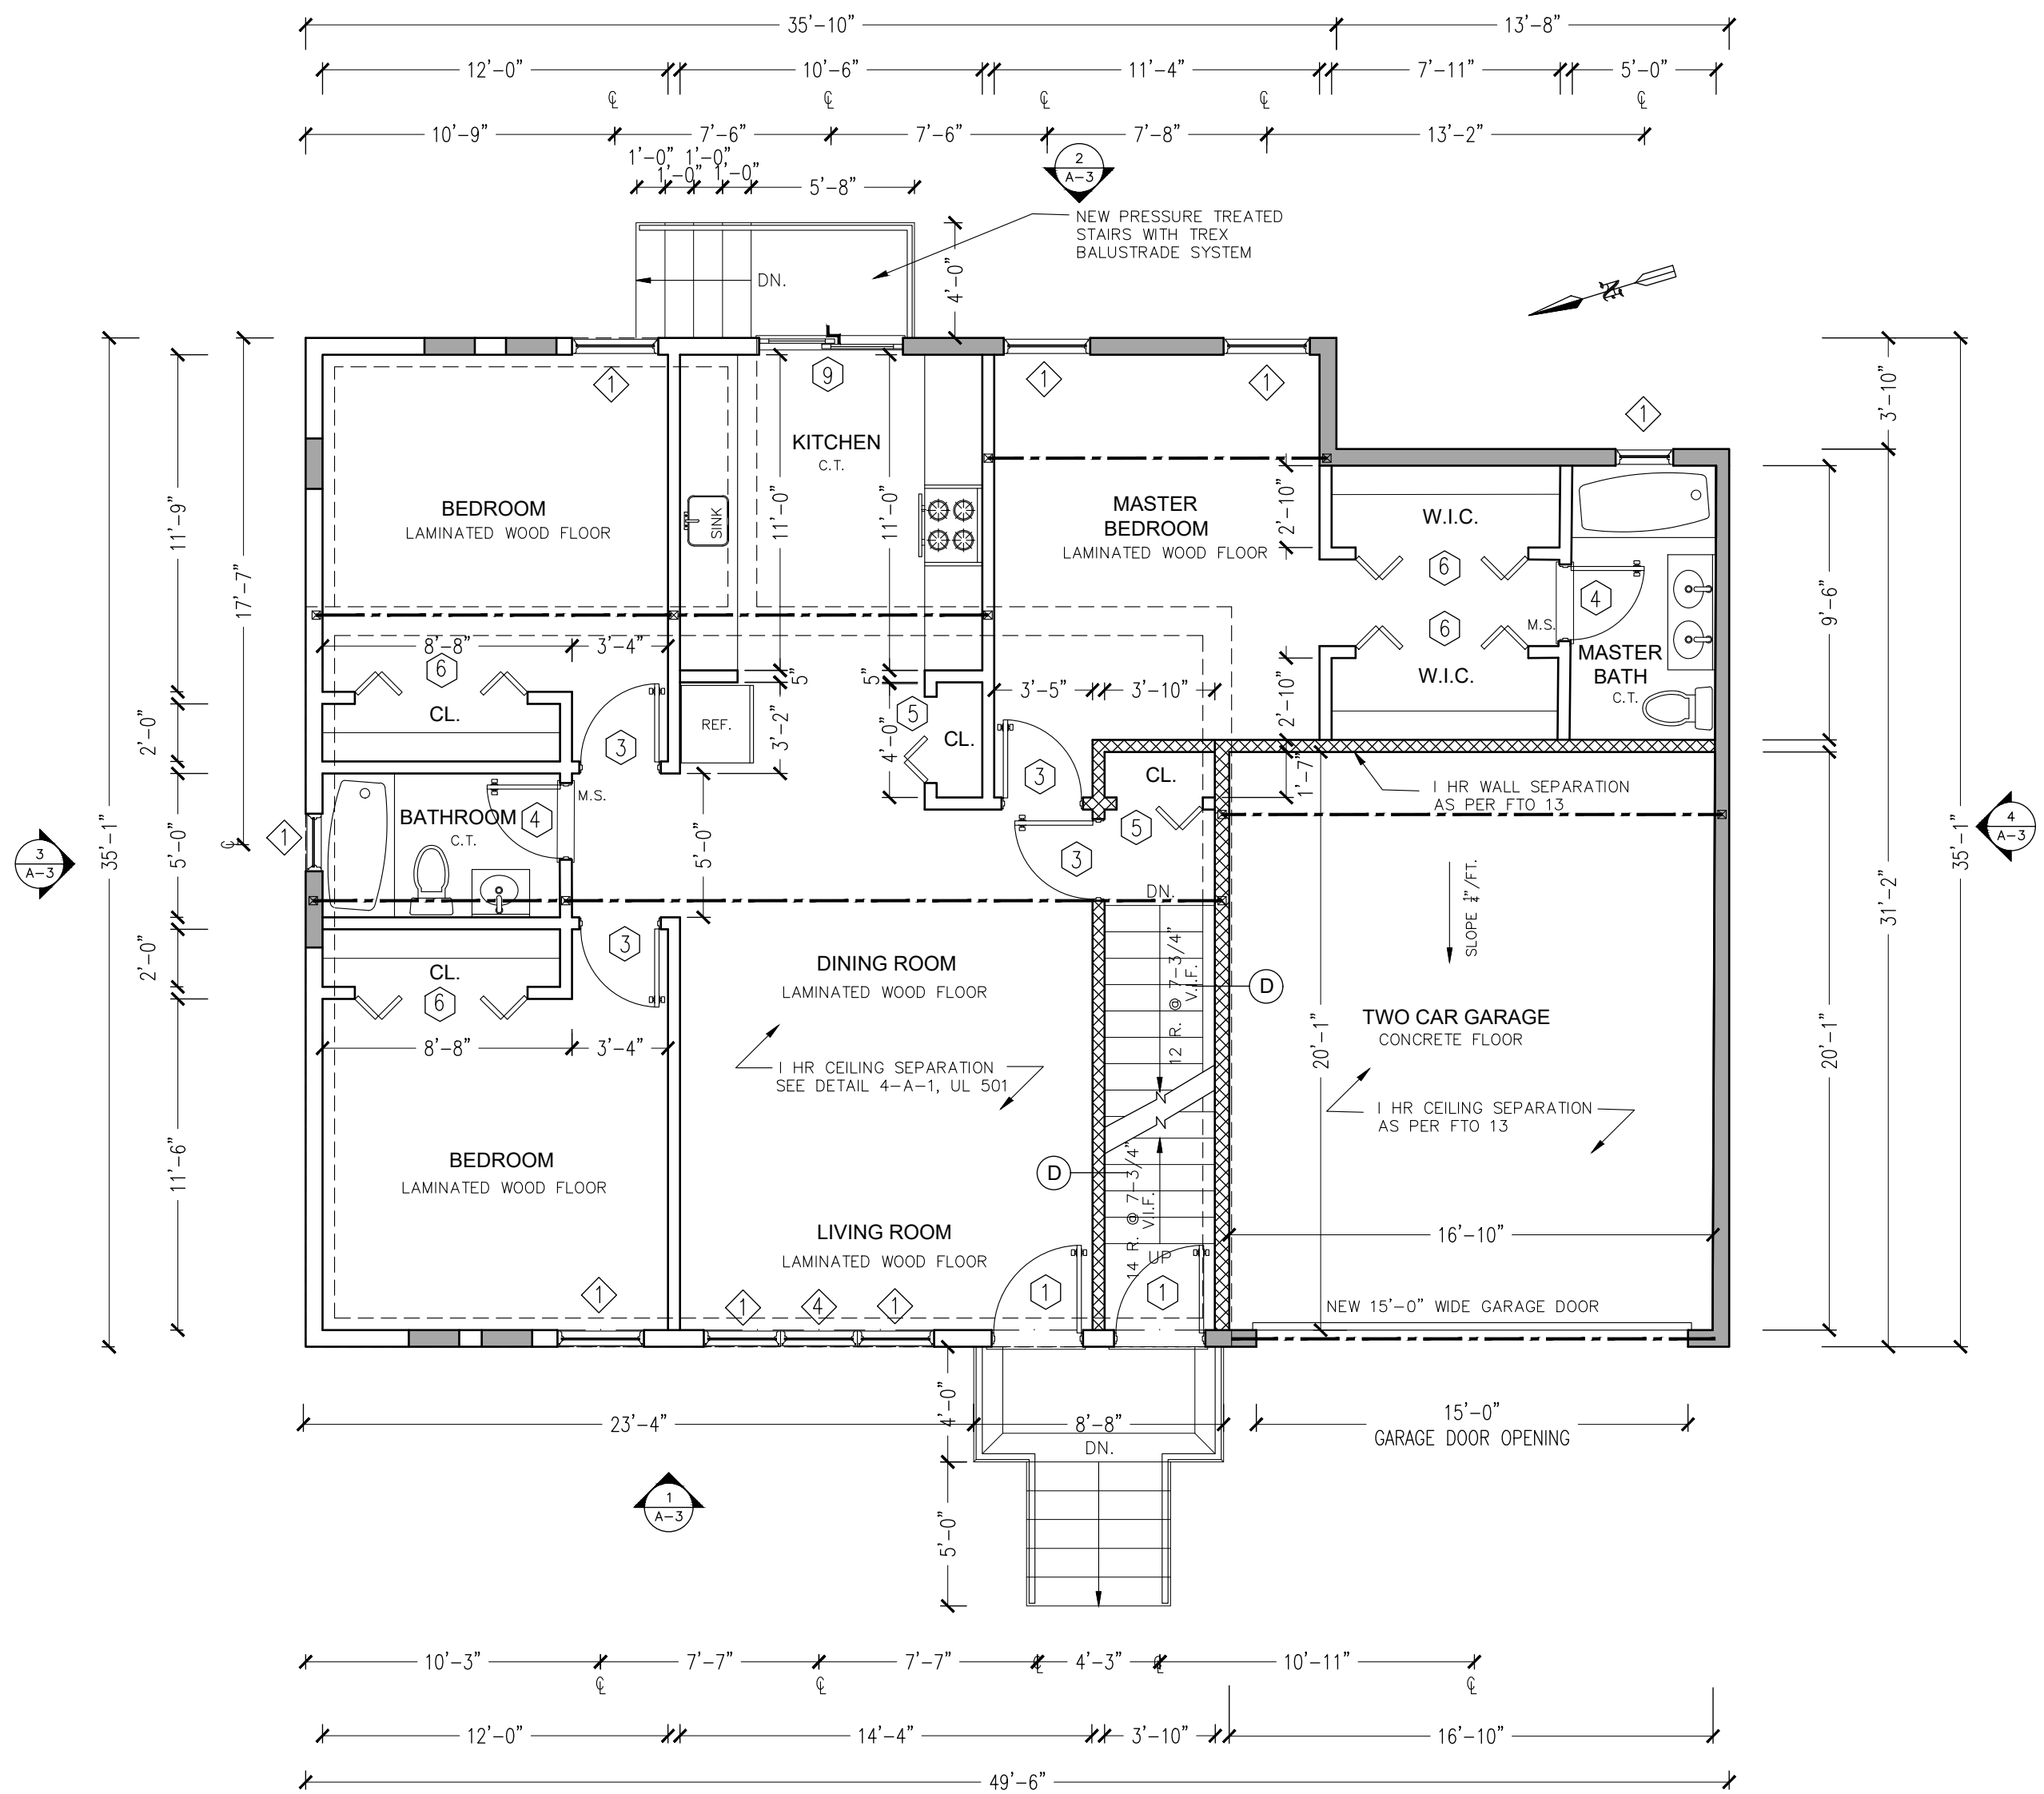

2 PROPOSED FIRST FLOOR CONSTRUCTION PLAN

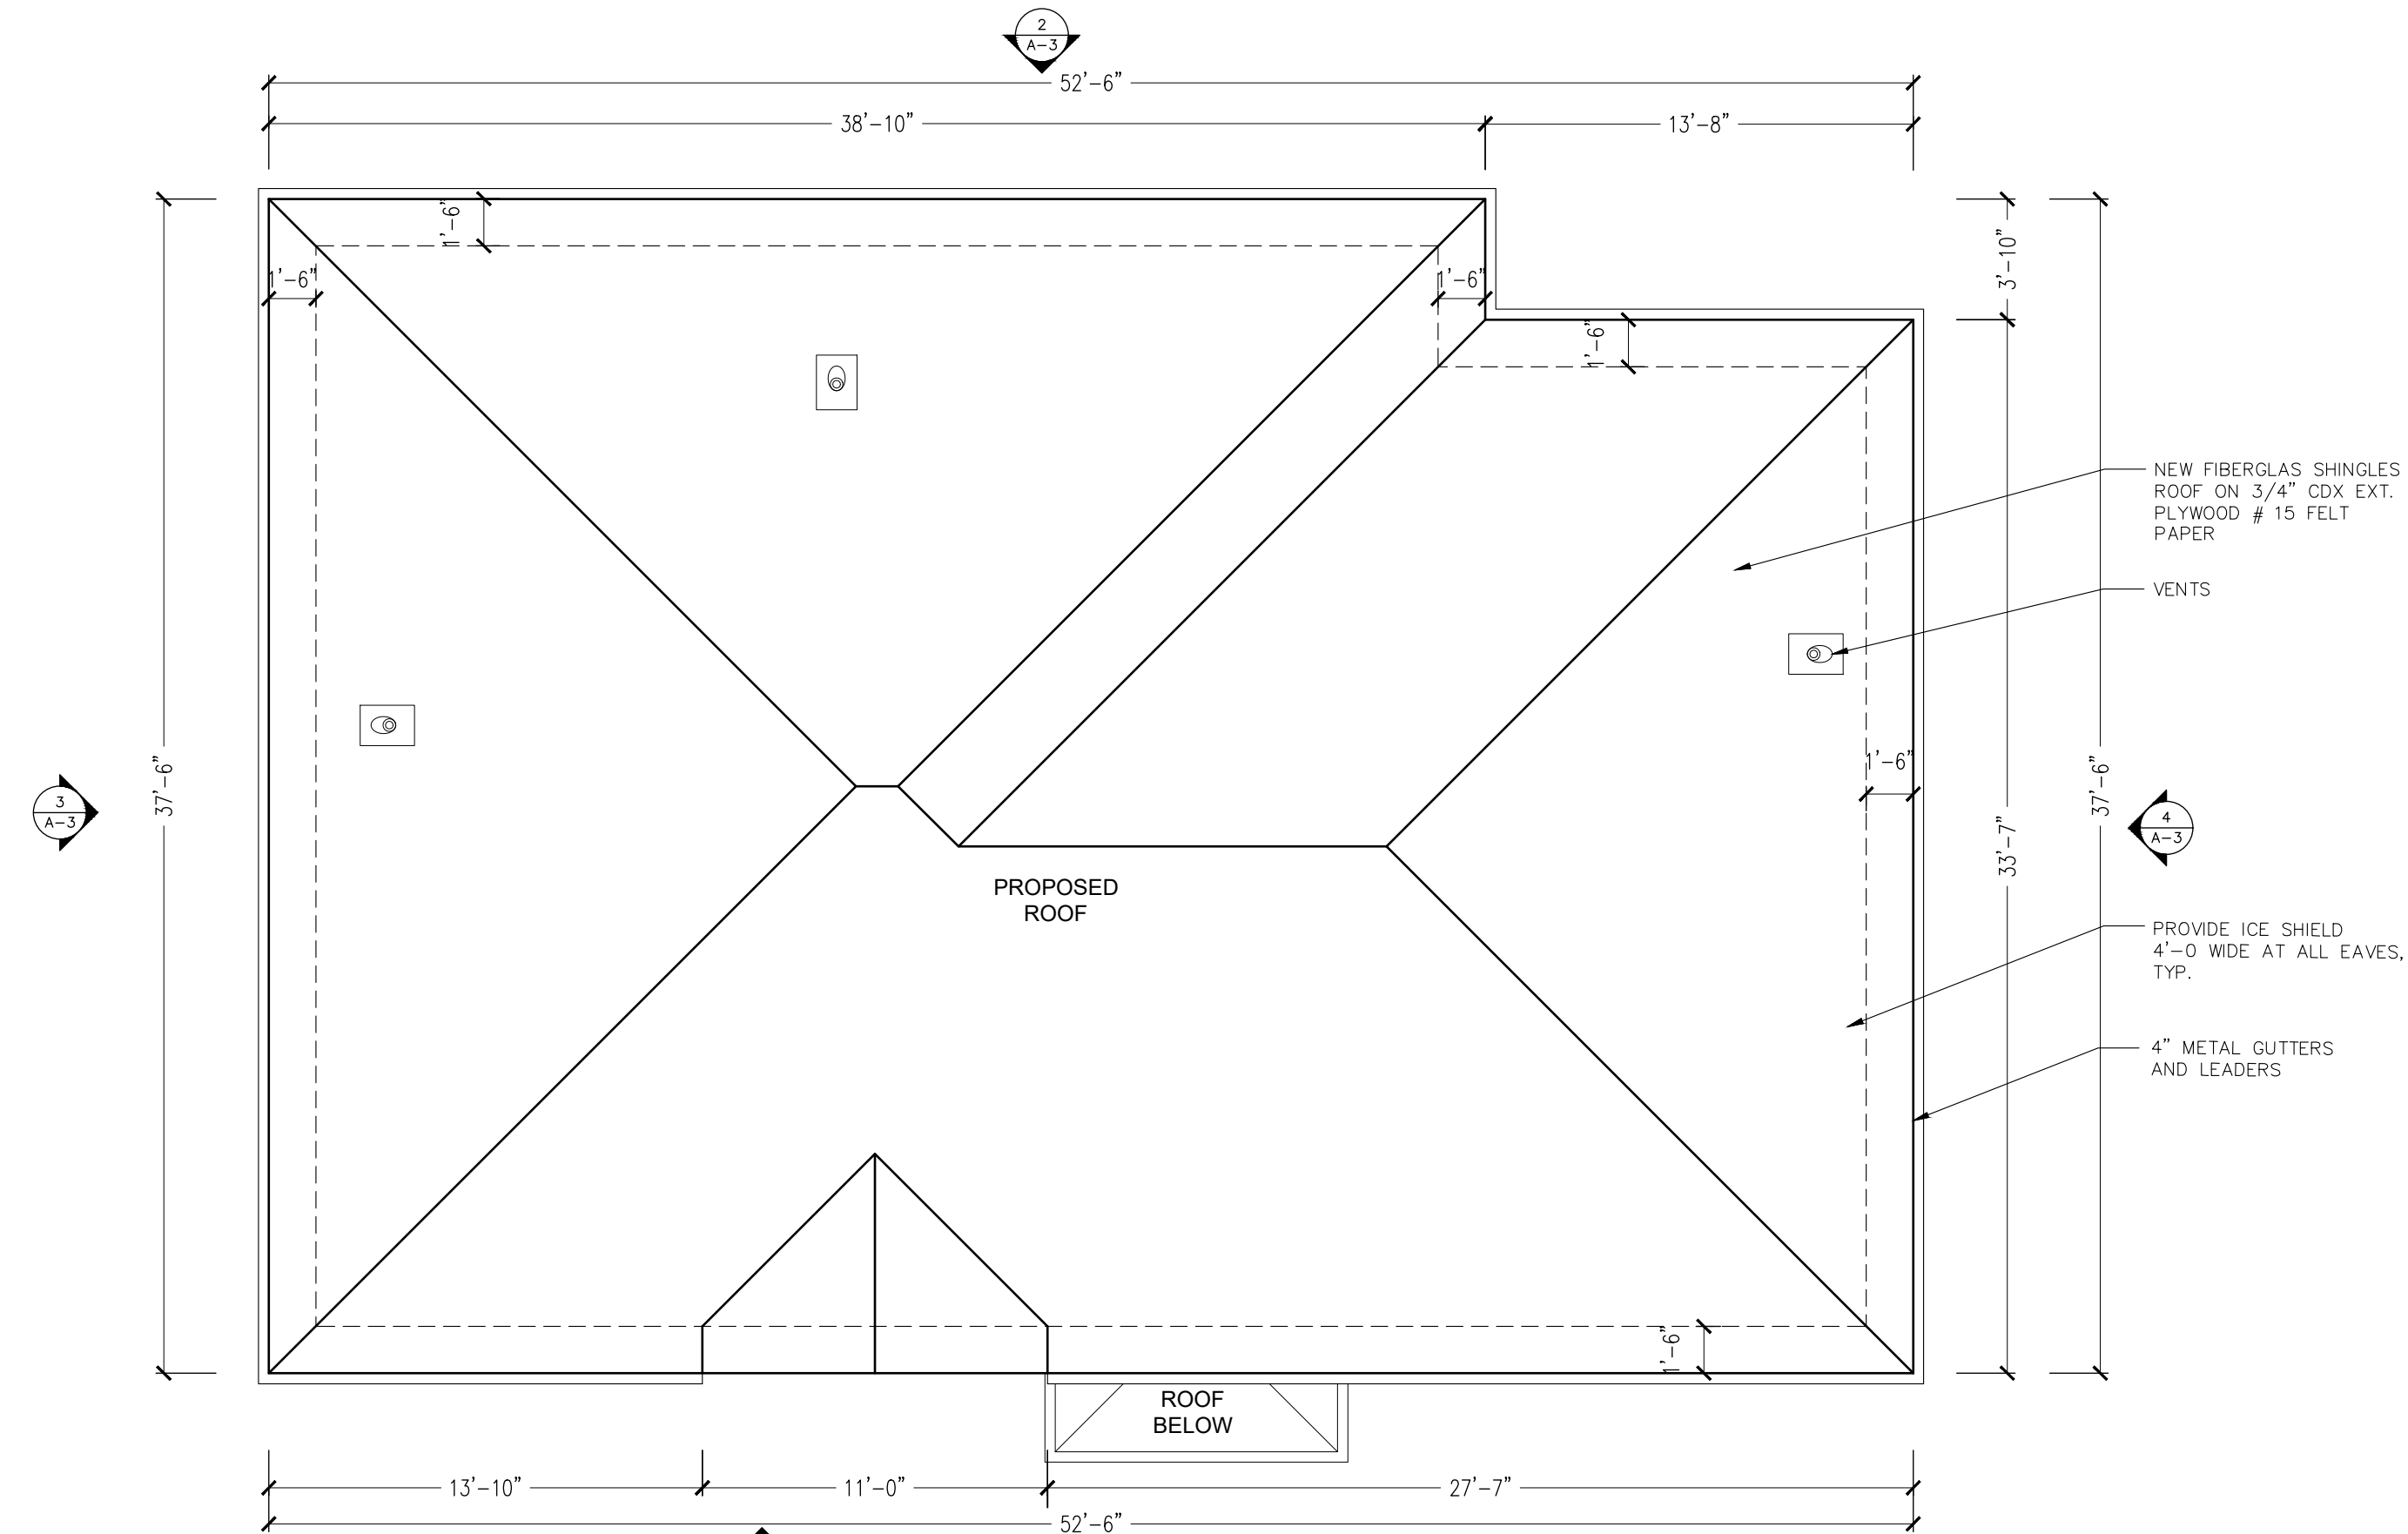

4 PROPOSED ROOF PLAN
SCALE: 3/16" = 1'-0"

DRAWN BY: S.R	DATE: 12/06/22	A-2 2 OF 3
------------------	-------------------	---------------