



FACILITY #2  
NORTH ELEVATION LINE OF SIGHT FROM INDUSTRIAL AVENUE

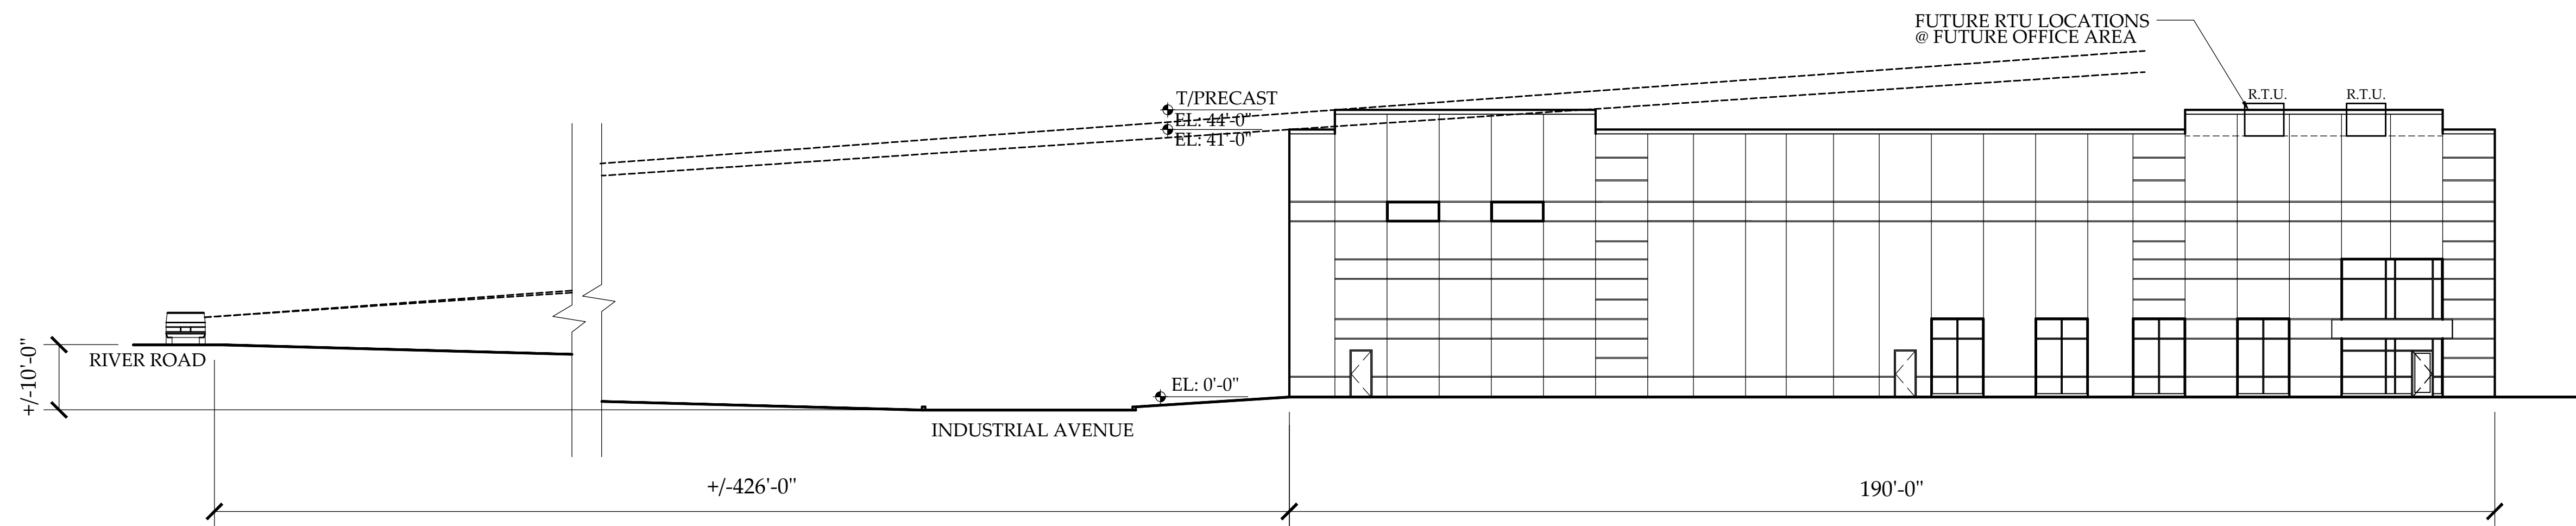

FACILITY #2  
NORTH ELEVATION LINE OF SIGHT FROM RIVER ROAD

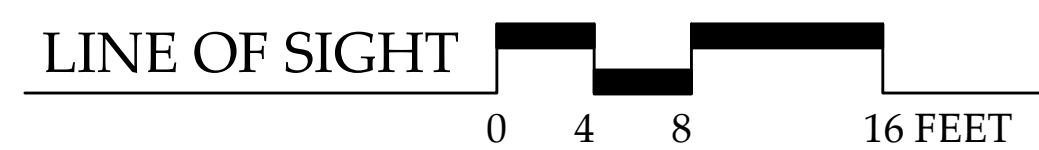

# PROPOSED FACILITY #2 LINE OF SIGHT

30 CROSS STREET - BOROUGH OF BOGOTA, NEW JERSEY



*Brian Ringold*



©CORNERSTONE ARCHITECTS LTD. 2021



JUNE 30, 2021 #20196