




NORTH ELEVATION

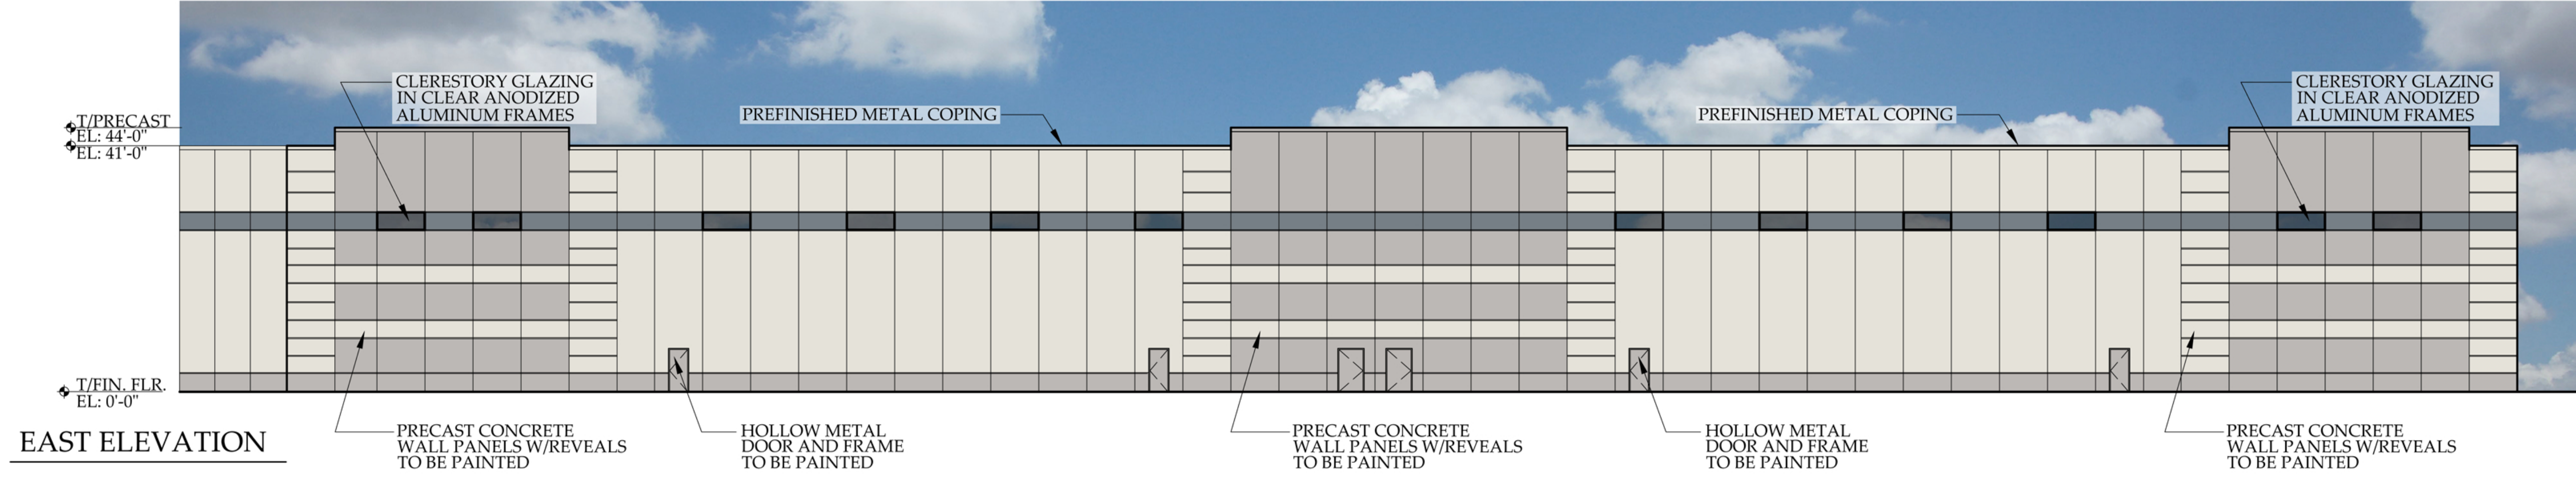


EAST ELEVATION

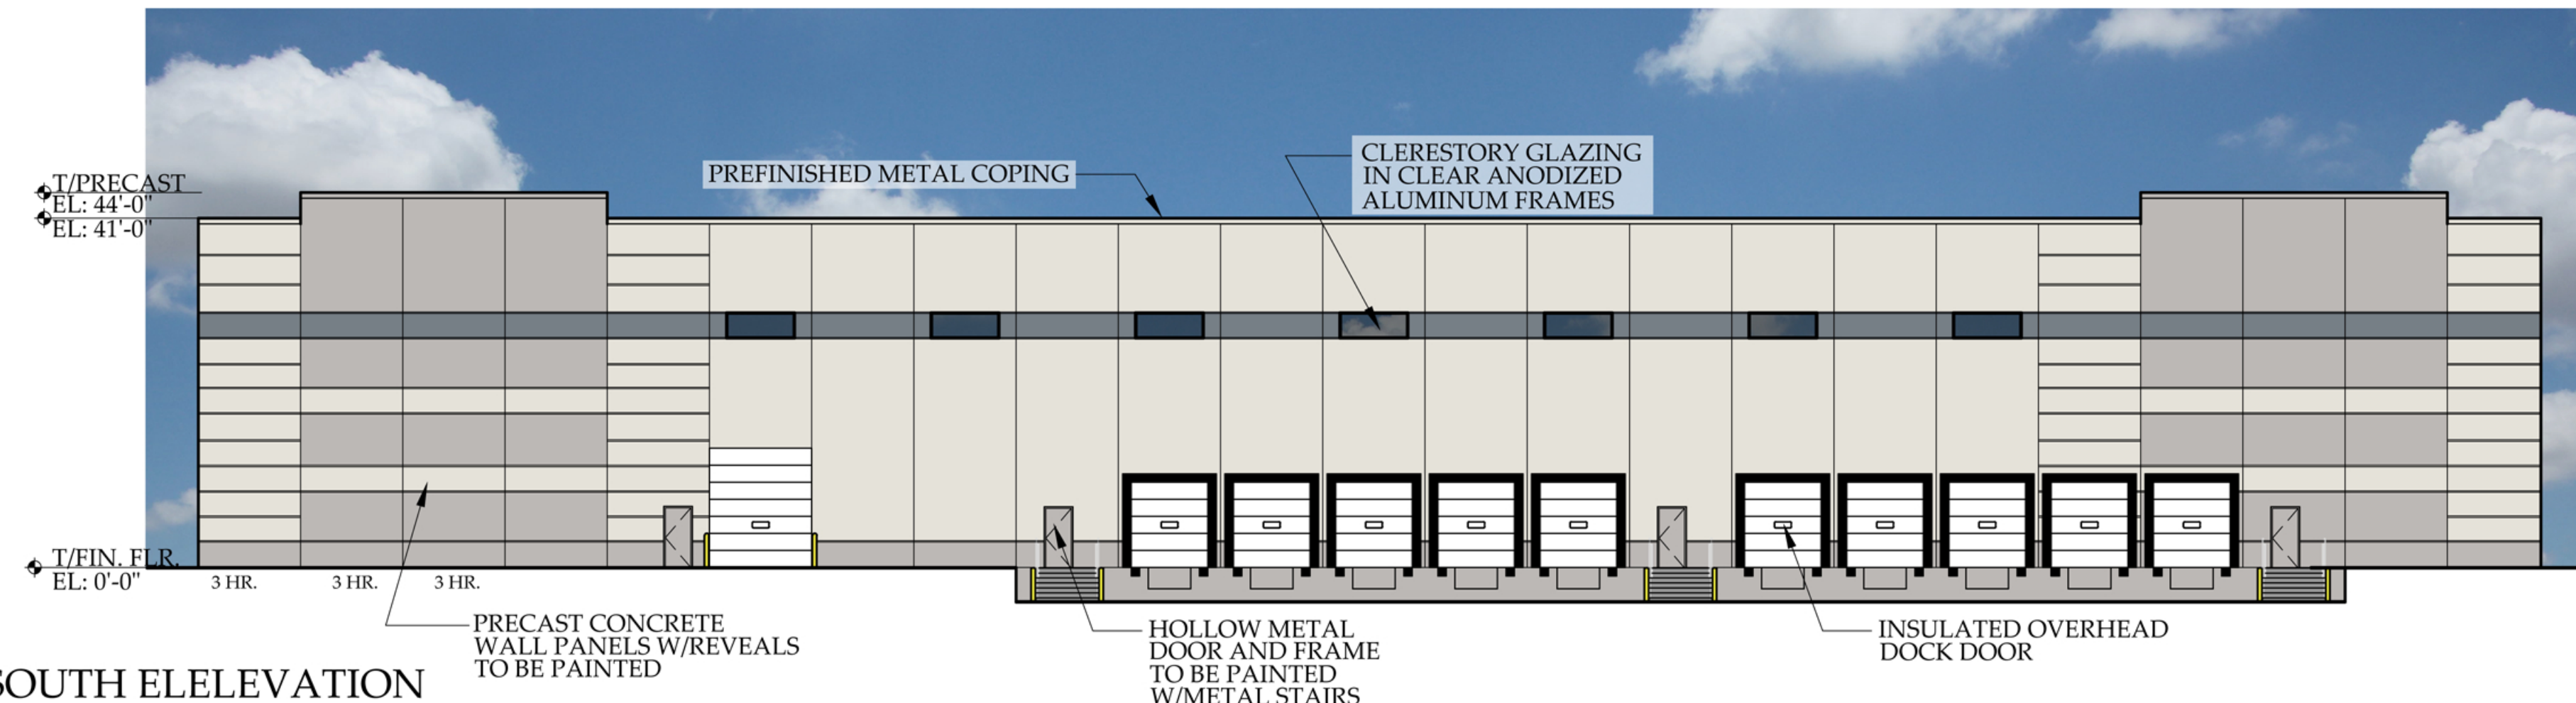

SOUTH ELEVATION

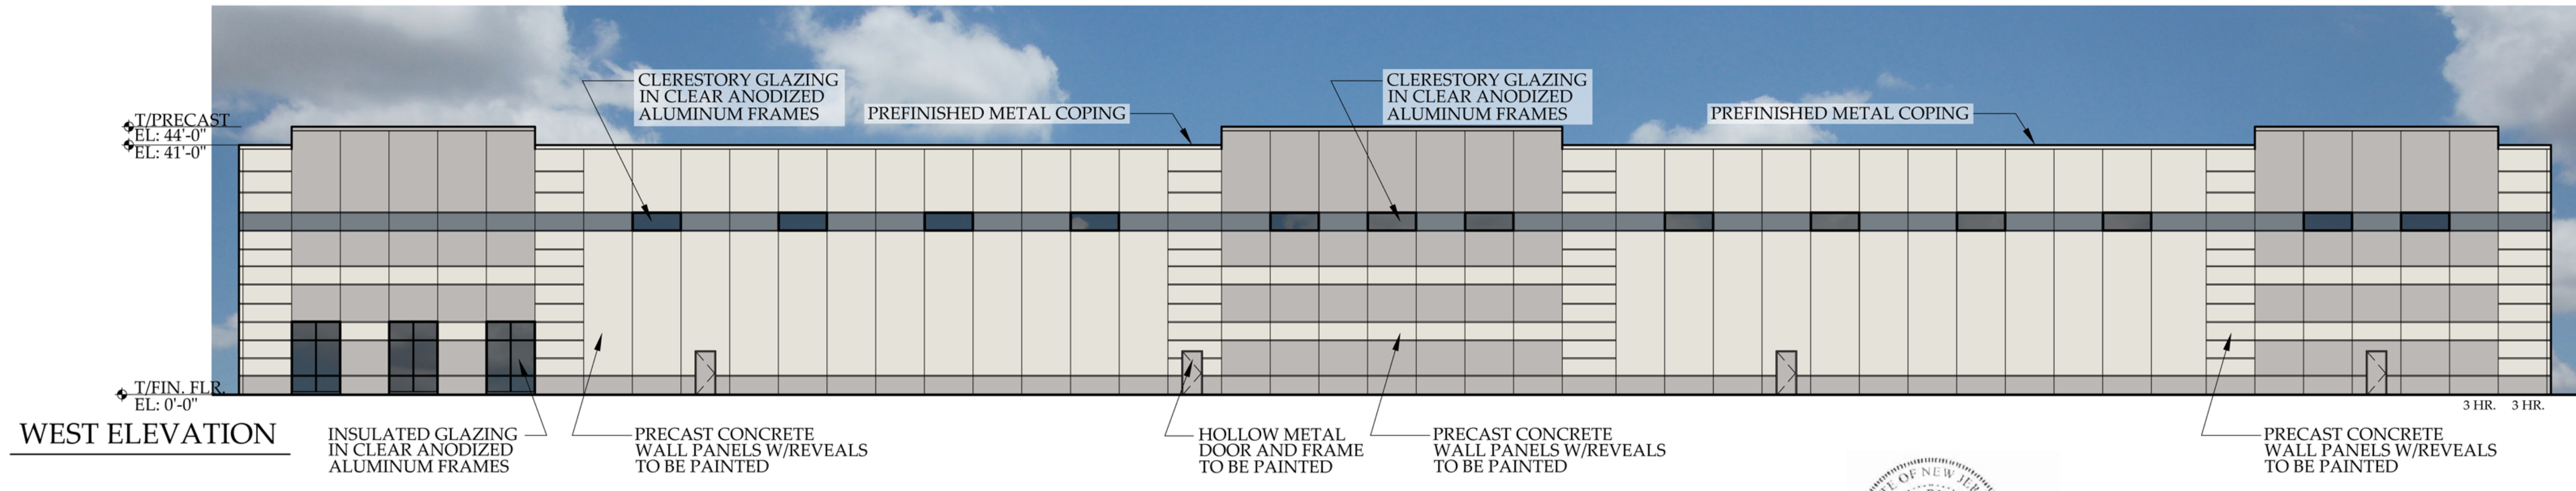

WEST ELEVATION

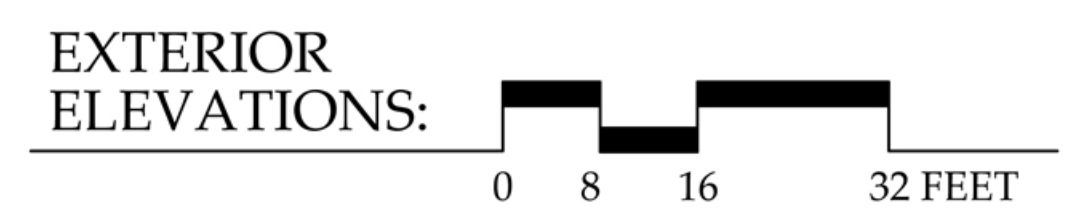

PROPOSED FACILITY #2

30 CROSS STREET - BOROUGH OF BOGOTA, NEW JERSEY



©CORNERSTONE ARCHITECTS LTD. 2021



JUNE 25, 2021 #20196
REVISED JUNE 29, 2021