



GLAZING SCHEDULE

- 'A' - 1" THICK INSULATING GLASS WITH 1/4" OUTER LITE, 1/2" AIR SPACE & 1/4" INNER LITE. PROVIDE TINTED LOW-E COATING ON INNER LITE.
 - 'B' - 1" INSULATING GLASS AS PER 'A' WITH BOTH INNER & OUTER LITES TO BE TEMPERED.
 - 'C' - 1/4" THICK TEMPERED GLASS LITE TO MATCH VISION GLASS.
- ALL INSULATING & NON INSULATING GLASS UNITS TO PROVIDE A WEIGHTED AVERAGE U-VALUE OF .xx OR BETTER & A SOLAR HEAT GAIN COEFFICIENT OF .xx OR BETTER.

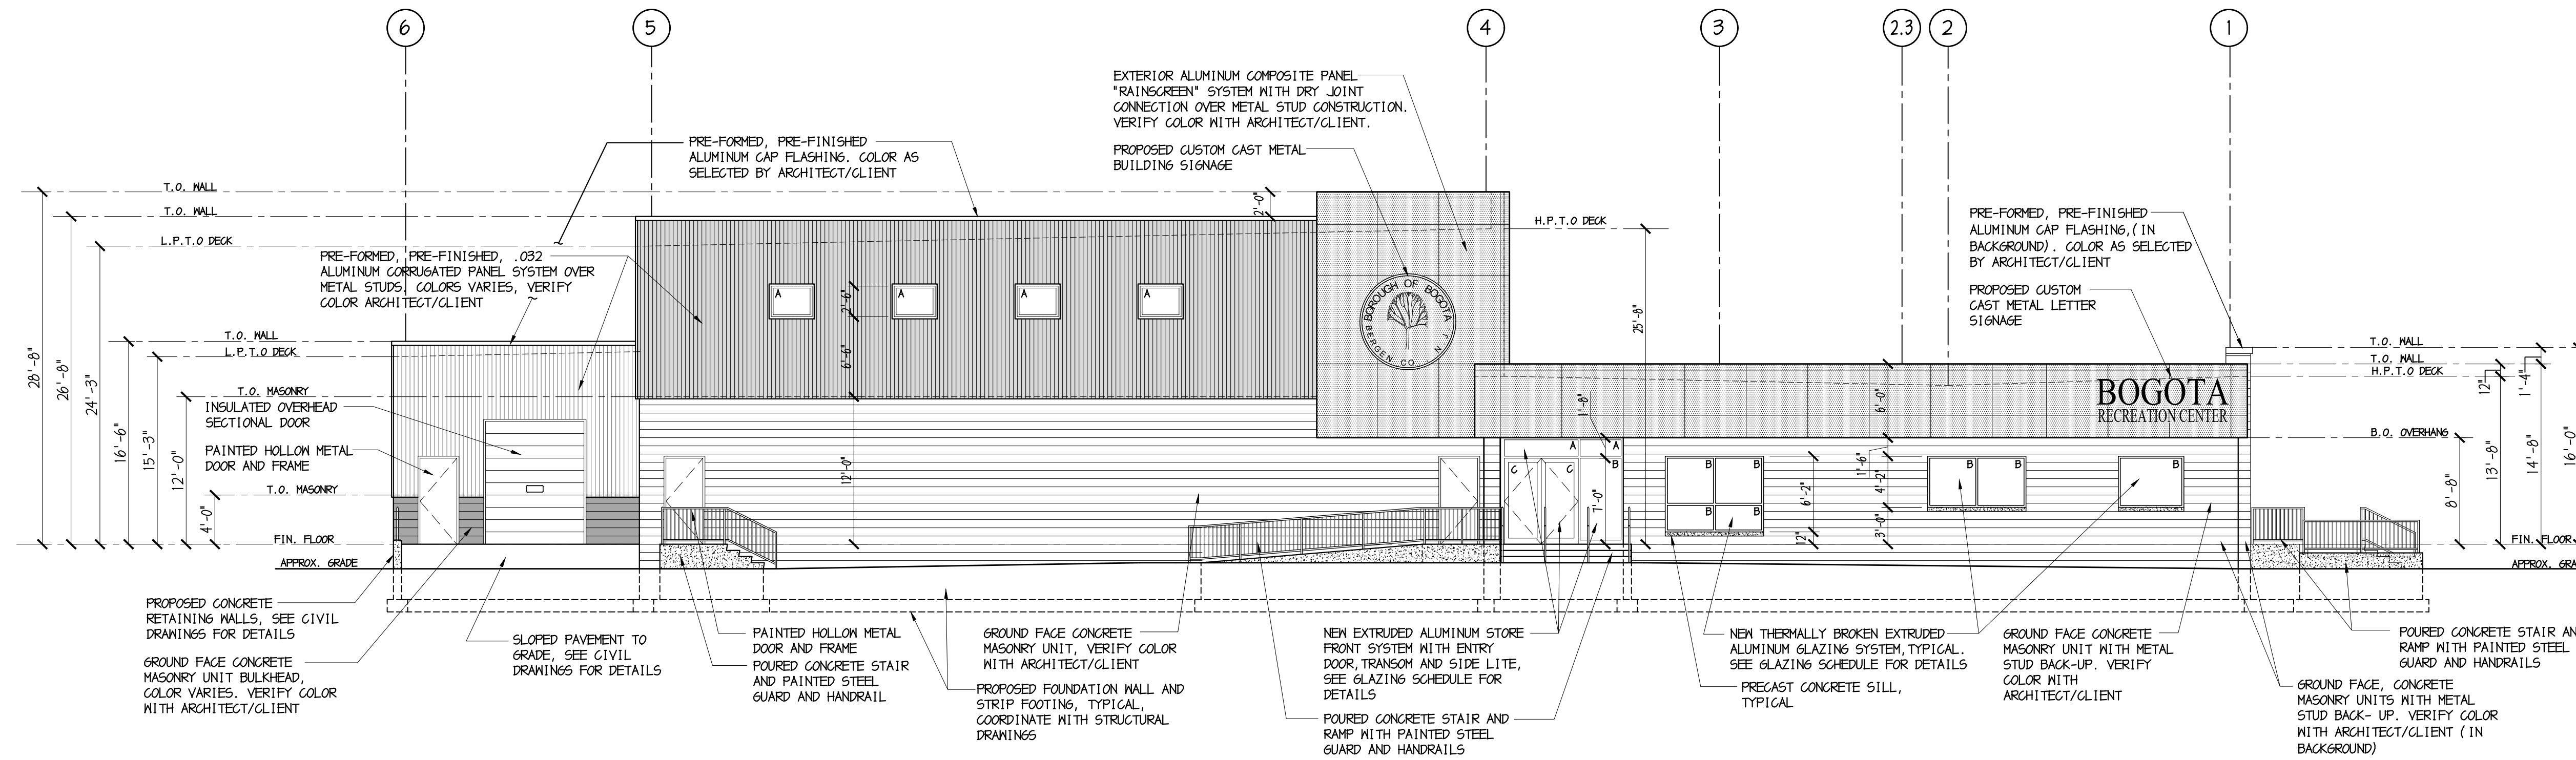

A EAST BUILDING ELEVATION

A-200 SCALE: 1/8" = 1' - 0"

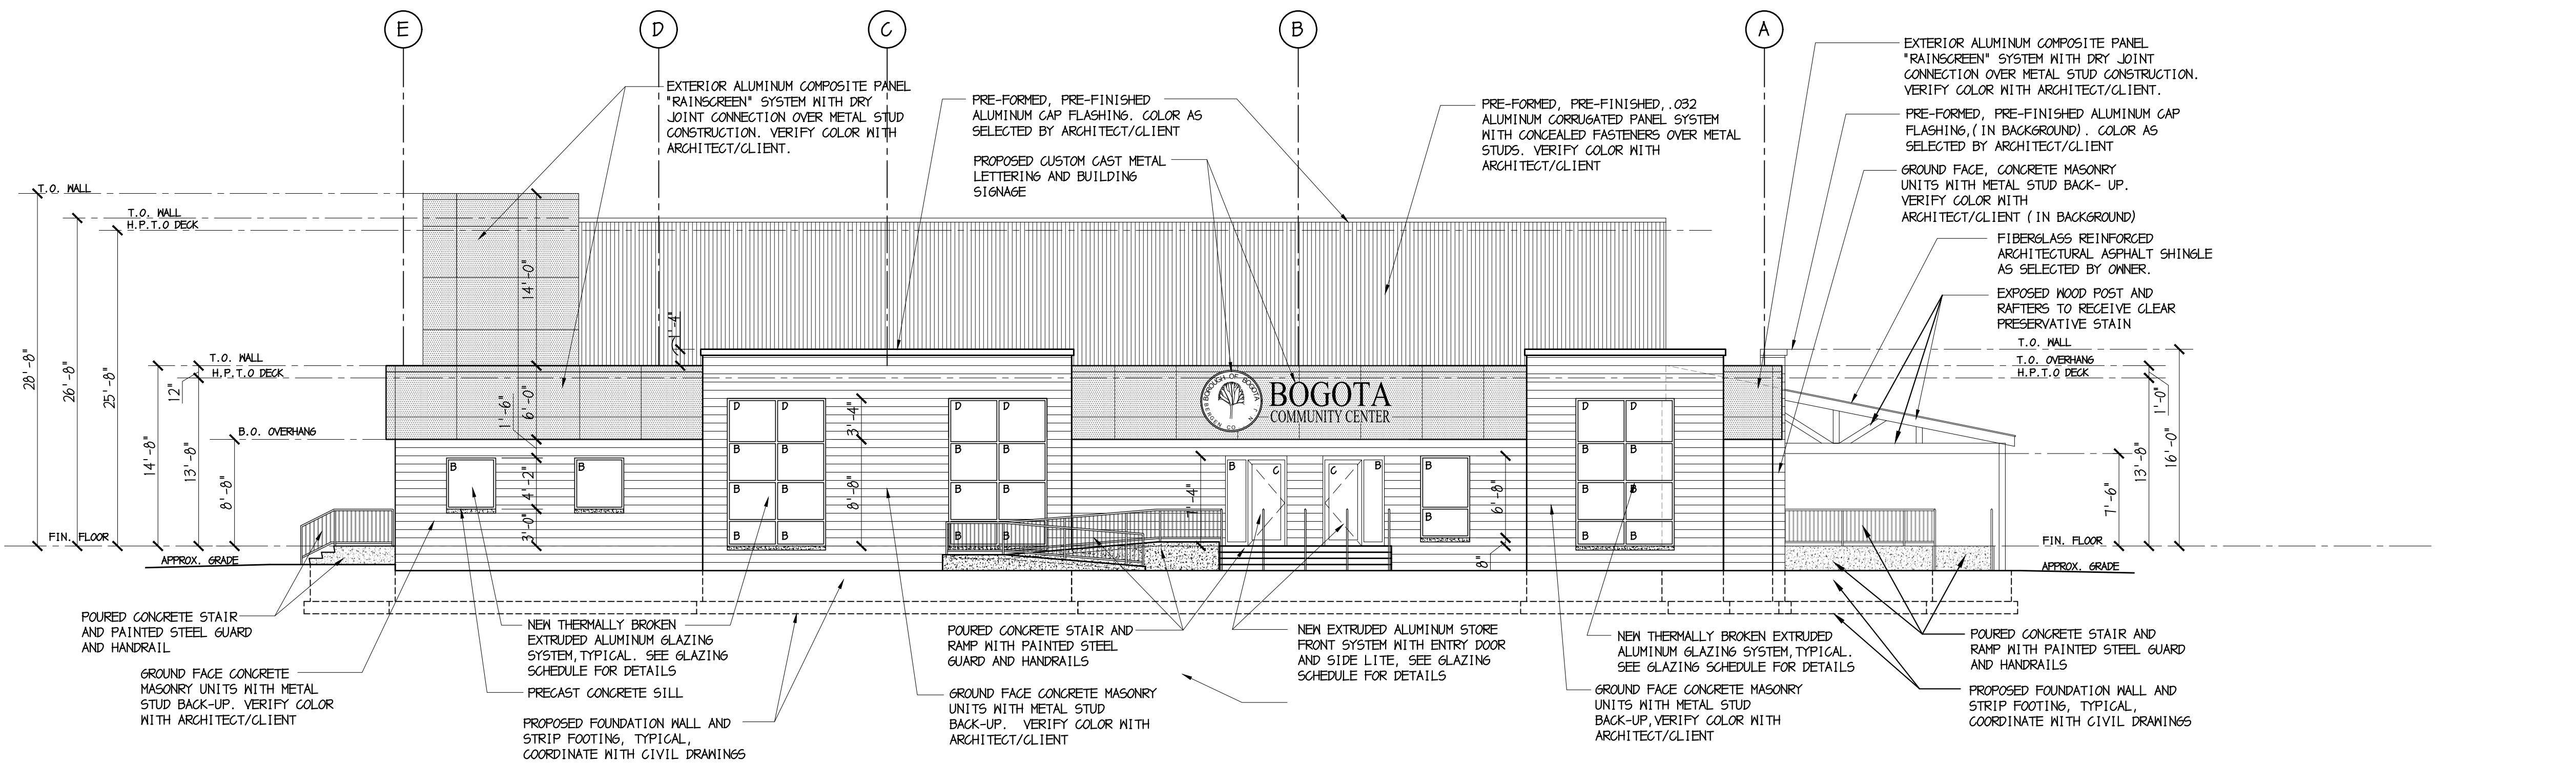

B NORTH BUILDING ELEVATION

A-200 SCALE: 1/8" = 1' - 0"

14 JANUARY	2021	ADDED RAMPS AND STAIRS
28 DECEMBER	2020	FOR REVIEW
04 OCTOBER	2020	PROGRESS SET
23 SEPTEMBER	2020	FOR REVIEW
08 APRIL	2020	FOR REVIEW - PROGRESS SET
ISSUES & REVISIONS		

PROPOSED NEW ONE STORY BUILDING FOR:
BOROUGH OF BOGOTA
 RECREATION CENTER
 WEST MAIN STREET
 BOGOTA, NEW JERSEY

BILLOW GARRETT GROUP
 ARCHITECTS AND PLANNERS, PC
 161 MAIN ST. • RIDGEFIELD PARK, NJ 07660
 (201) 807-0407 • FAX (201) 807-0513
 DAVID N. BILLOW ANTHONY GARRETT NJ AI 5499 NY 10029 NJ AI 5498 NY 22174

BUILDING ELEVATIONS DRAWING NUMBER
A-200

1/8" NUMBER 2008 FATH-DWGS/BOROUGH REC CENTER/2020/31-00000