

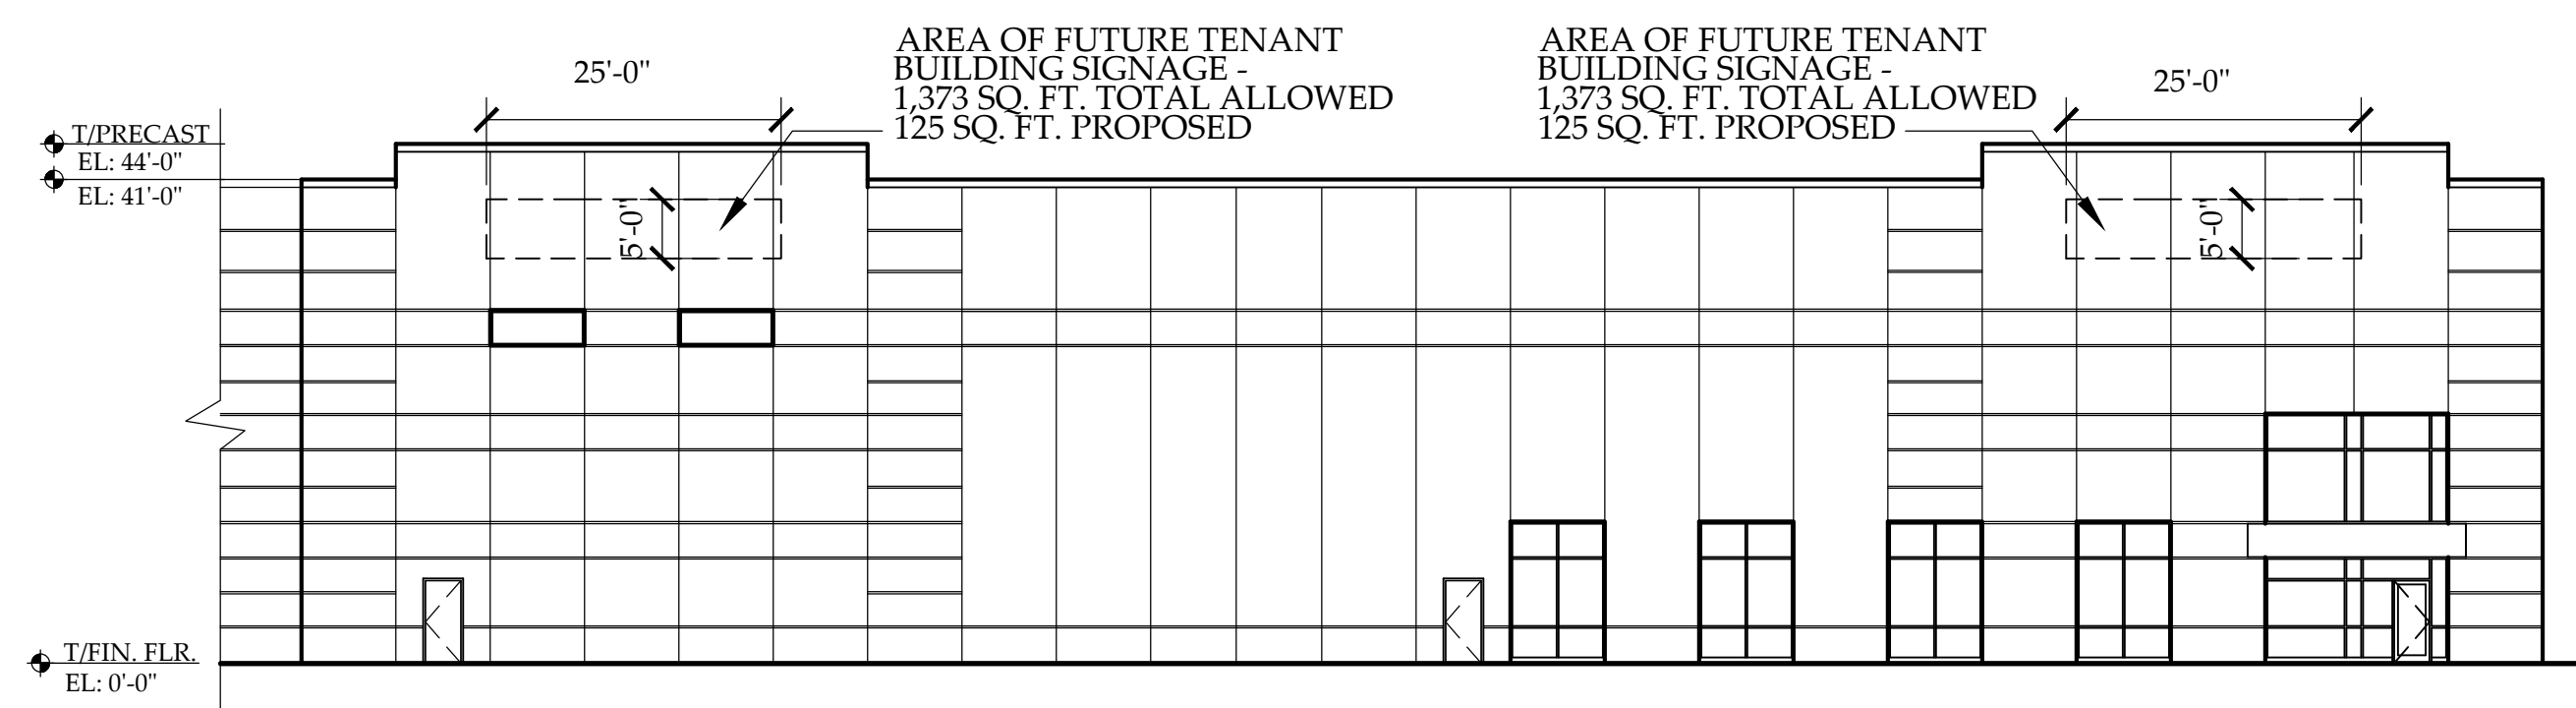
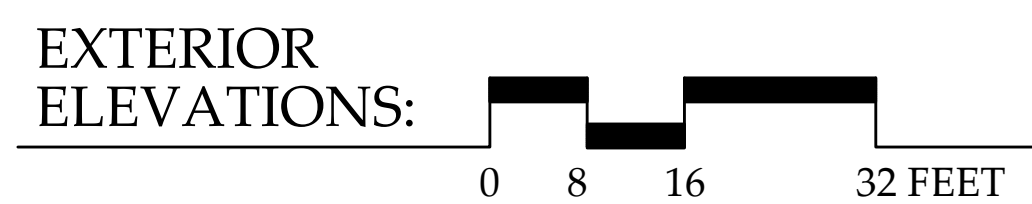


FACILITY #2
EAST ELEVATION
30 CROSS STREET - BOROUGH OF BOGOTA, NEW JERSEY

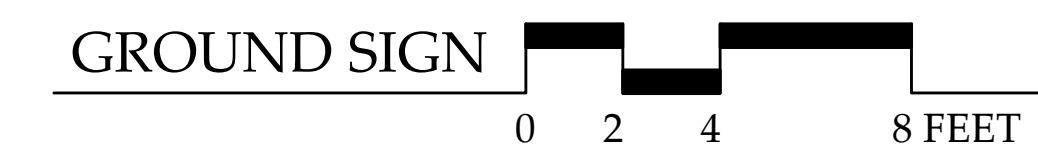

FACILITY #2
NORTH ELEVATION
30 CROSS STREET - BOROUGH OF BOGOTA, NEW JERSEY

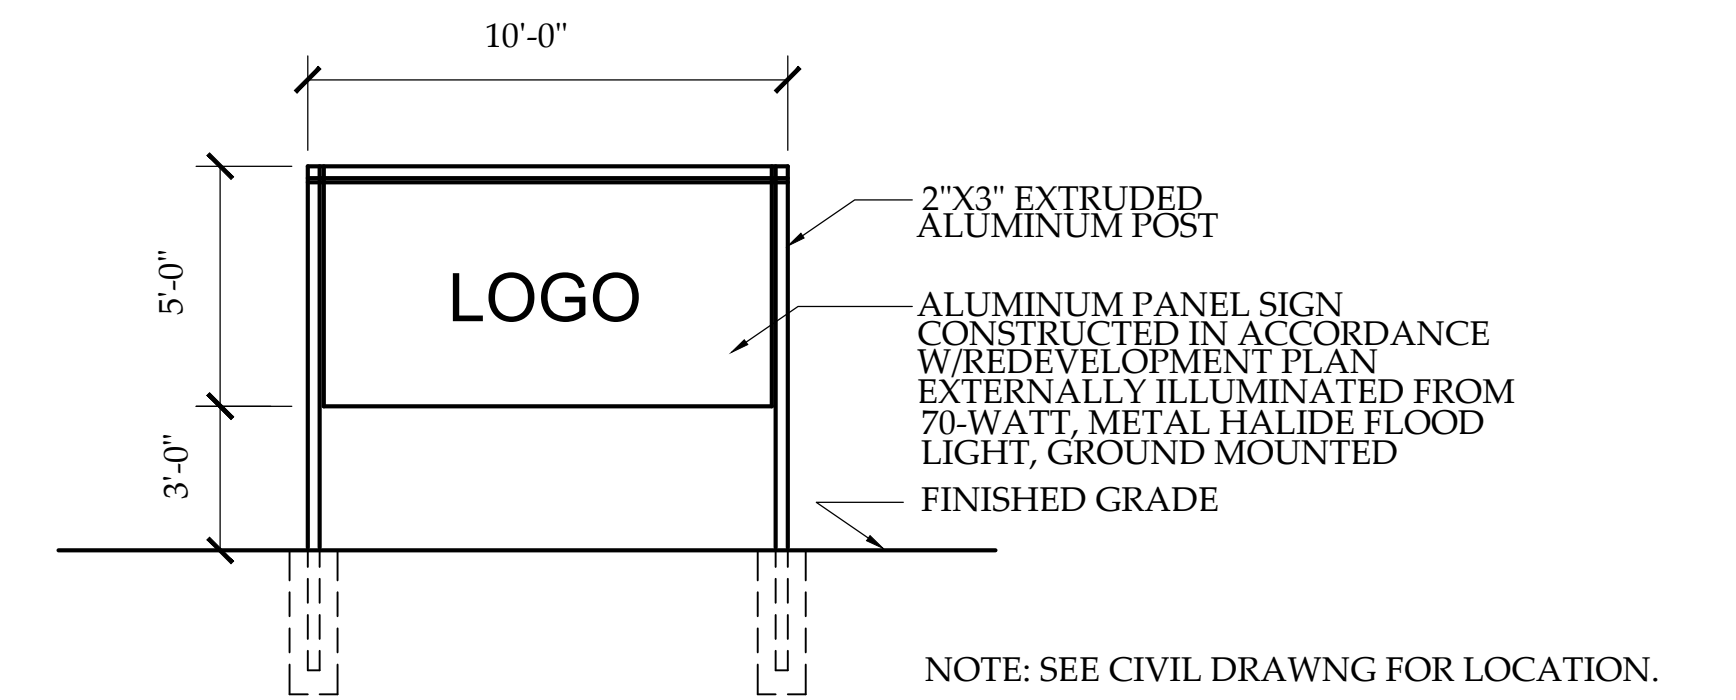

PROPOSED FACILITY #2 SIGNAGE



Bryan Ringham

MARCH 5, 2021 #20196
REVISED JUNE 29, 2021



©CORNERSTONE ARCHITECTS LTD. 2021

