

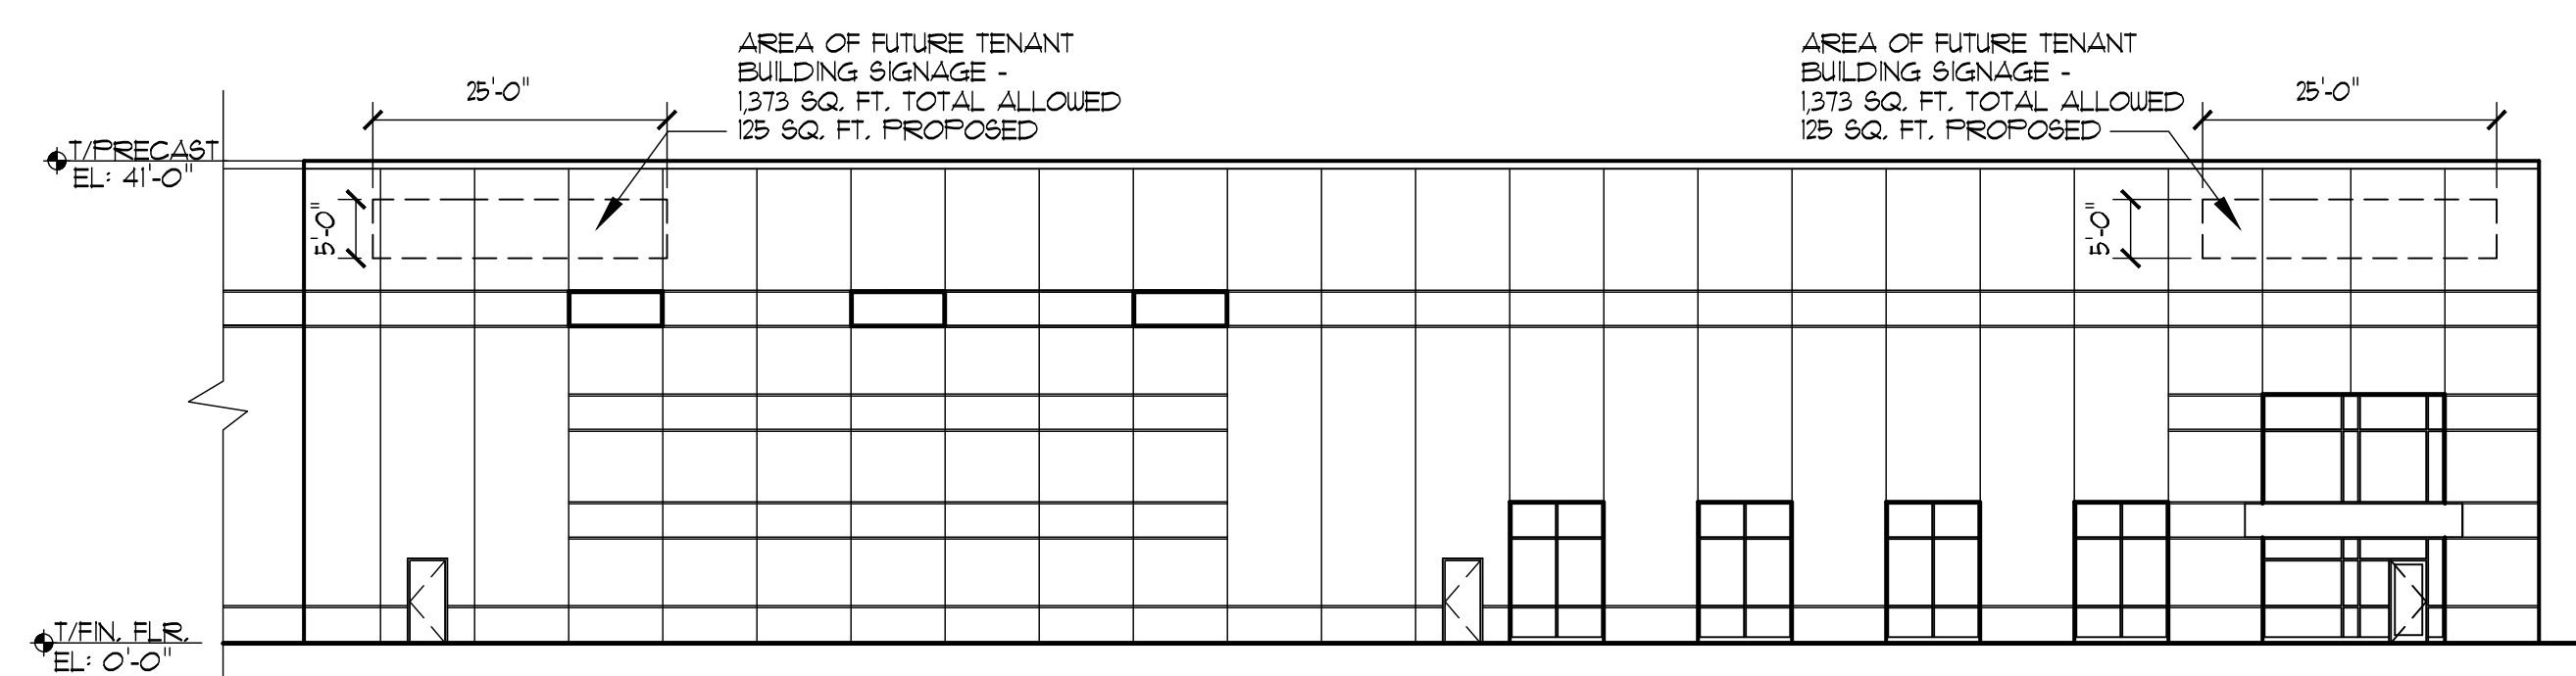
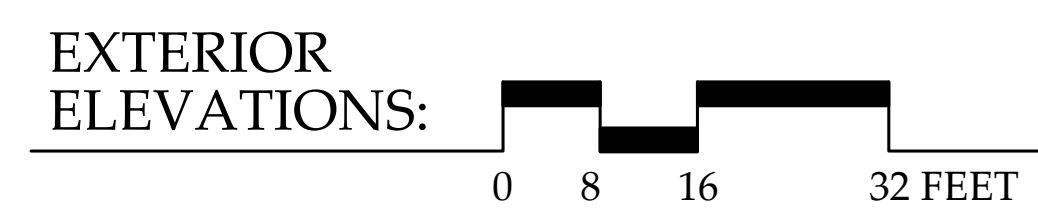



FACILITY #2
 EAST ELEVATION
 30 CROSS STREET - BOROUGH OF BOGOTA, NEW JERSEY

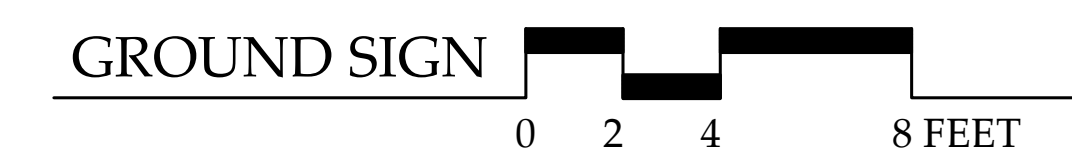

FACILITY #2
 NORTH ELEVATION
 30 CROSS STREET - BOROUGH OF BOGOTA, NEW JERSEY

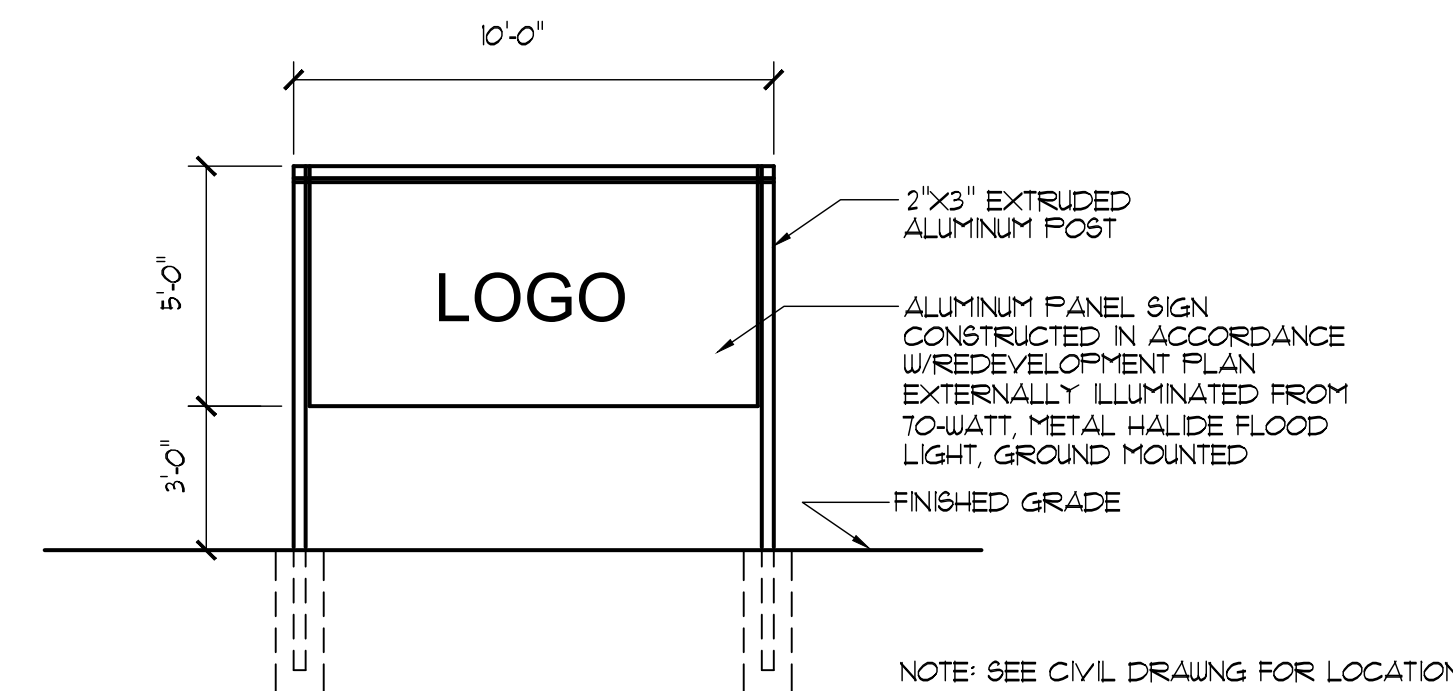

PROPOSED FACILITY #2 SIGNAGE

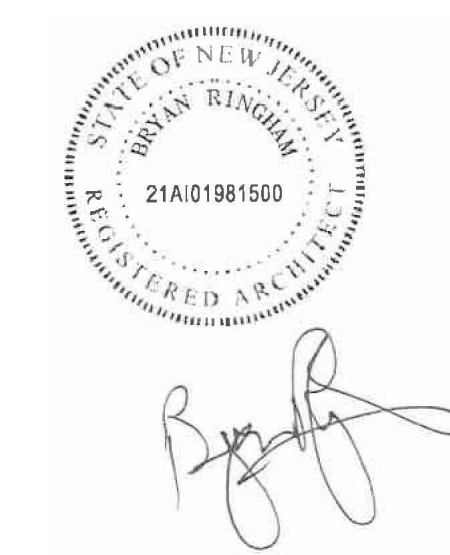

©CORNERSTONE ARCHITECTS LTD. 2021



MARCH 5, 2021 #20196